


170



Front Elevation

100

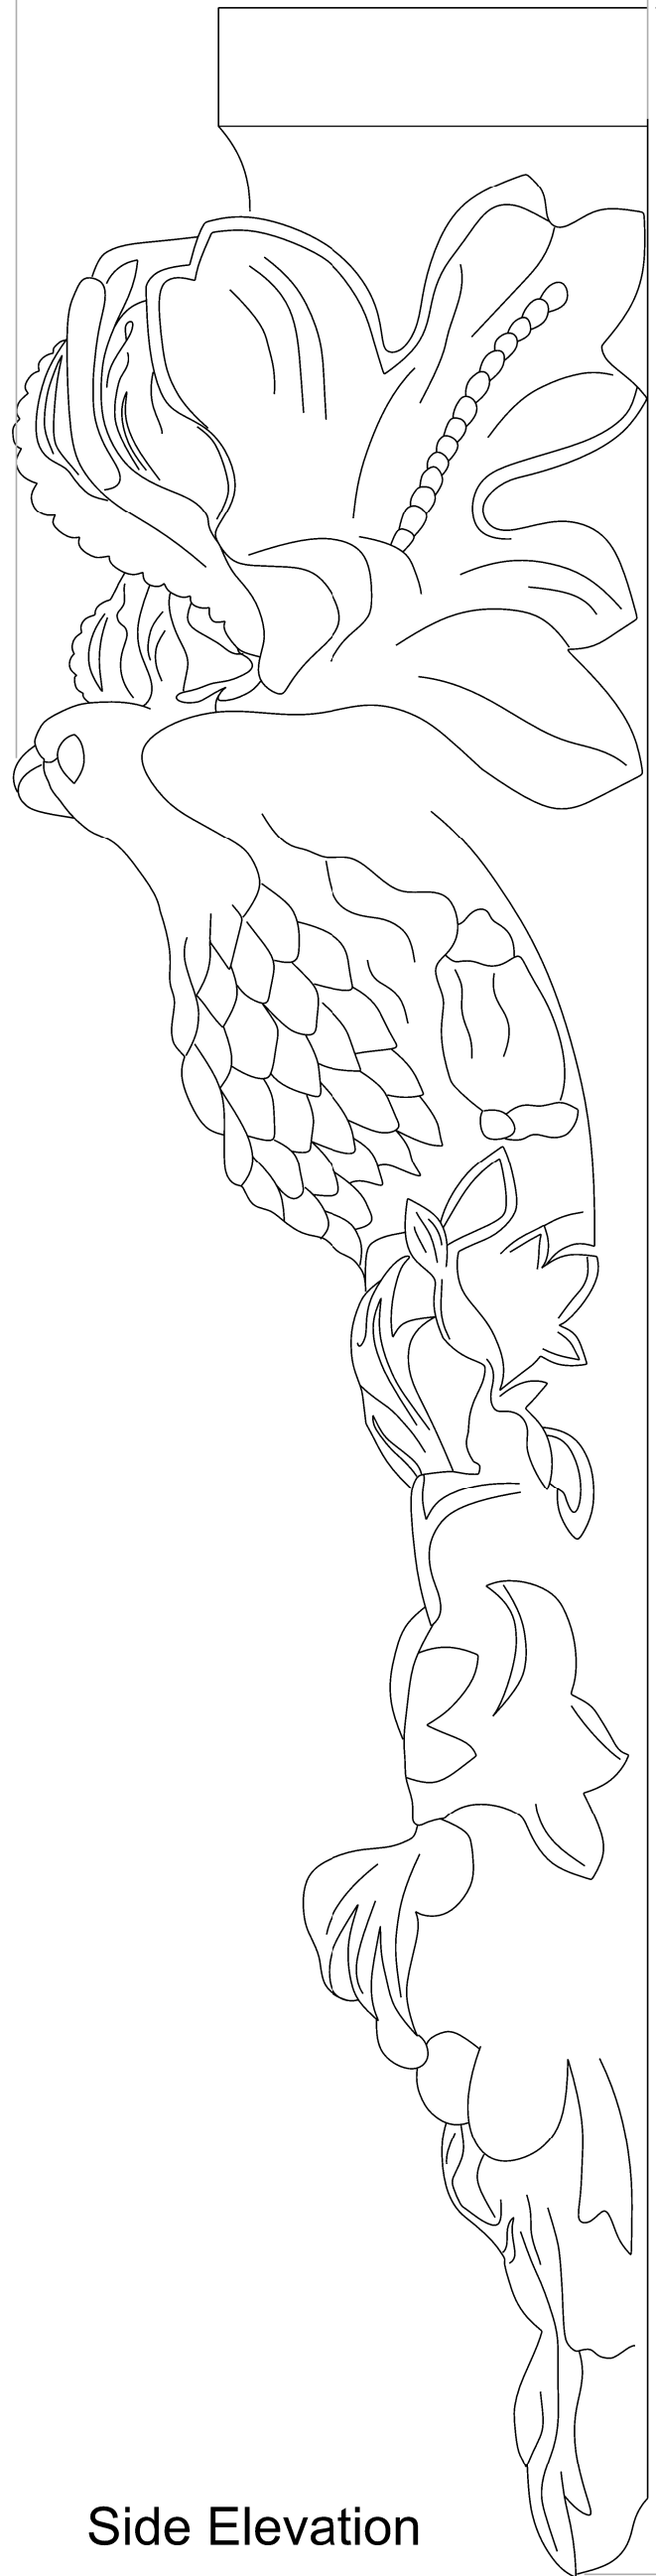

Side Elevation

600

HAYLES & HOWE

ORNAMENTAL PLASTERWORK & SCAGLIOLA

TEMPLEGATE
MEAD RISE, BRISTOL, BS3 4RP
UNITED KINGDOM

TELEPHONE: 01179727200
FAX: 01179712232

EMAIL: info@haylesandhowe.co.uk

Rev	Date	Description	Initials
-	-	-	-

Project	Hayles and Howe Ltd
Title	Corbel B5 Large Eagle
Status	Standard Drawing
Date	22/01/19
Scale	NTS @ A3
Drwg No:	B5
Drawn By	KL

Hayles and Howe Ltd Manufacture approval		
QA26 Complete	Yes / No	Date:
Notes:		
<i>Initial by</i> CAD Technician	<i>Initial by</i> Production Manager	<i>Initial by</i> Workshop Manager
All Dimensions to be checked before construction		