




Front Elevation

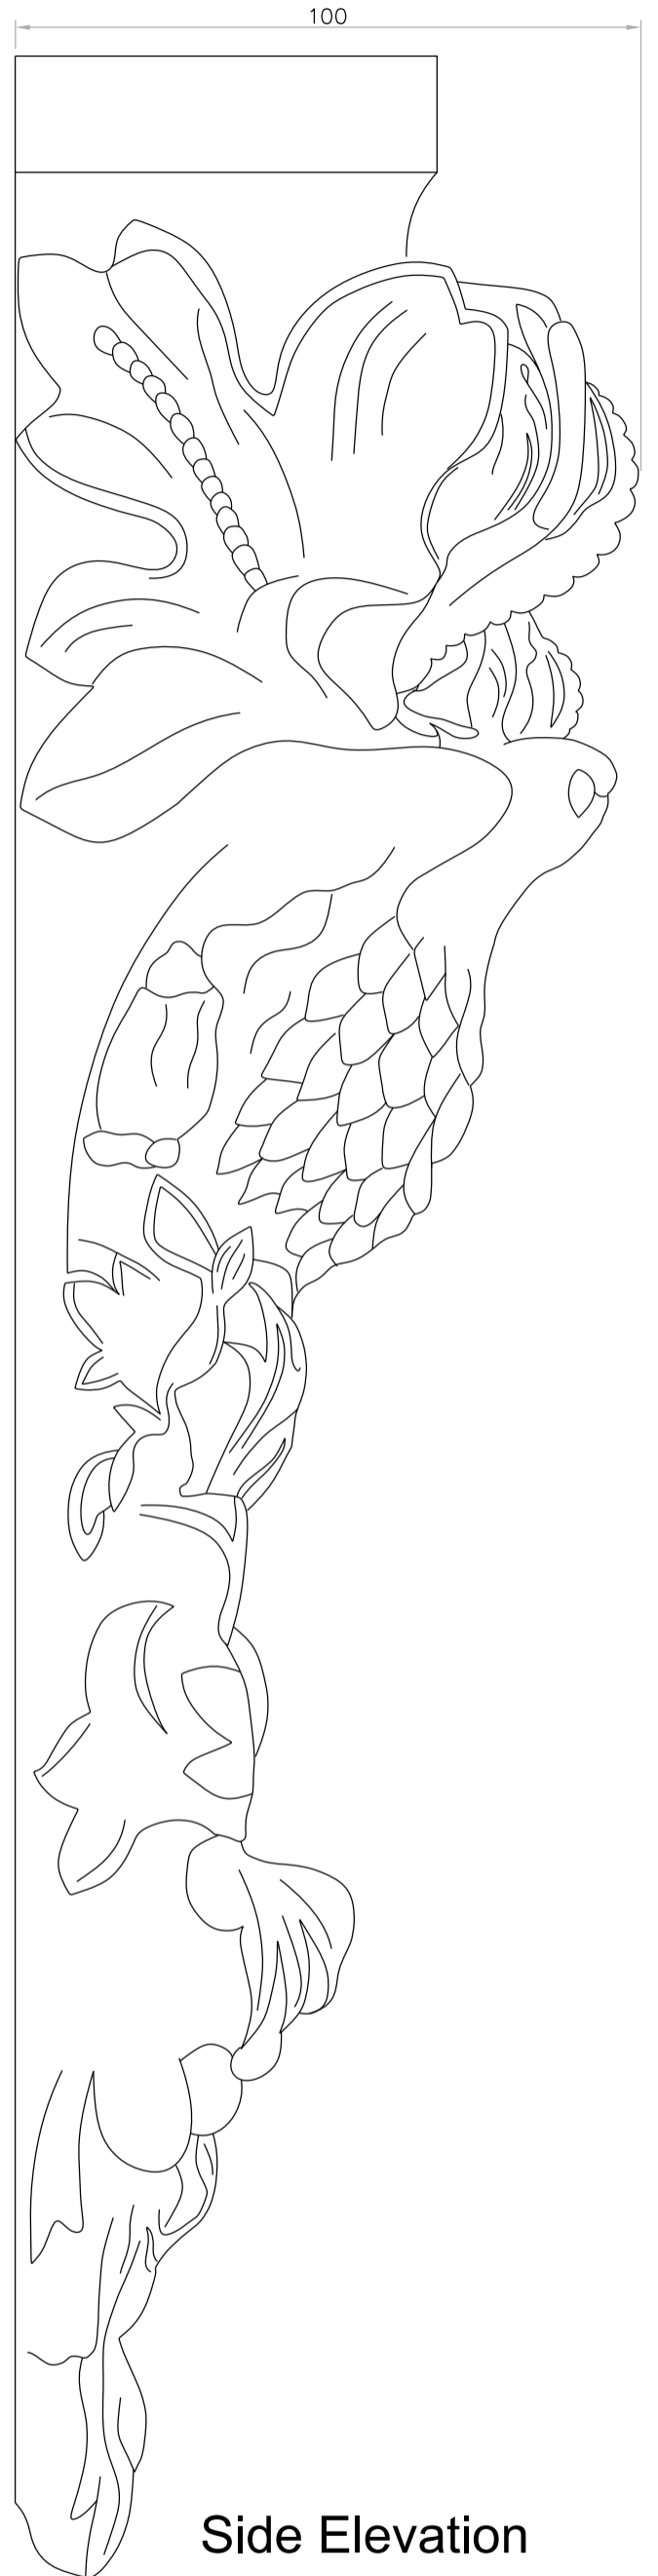

Side Elevation

HAYLES & HOWE

ORNAMENTAL PLASTERWORK & SCAGLIOLA

TEMPLEGATE
MEAD RISE, BRISTOL, BS3 4RP
UNITED KINGDOM

TELEPHONE: 01179727200
FAX: 01179712232

EMAIL: info@haylesandhowe.co.uk

Rev	Date	Description	Initials
-	-	-	-

Project Hayles and Howe Ltd
-
-
Title Corbel B6
Large Falcon
Status Standard Drawing
Date 22/01/19
Scale NTS © A3
Drwg No: B6
Drawn By KL

Rev: -

Hayles and Howe Ltd Manufacture approval		
QA26 Complete	Yes / No	Date:
Notes:		
Initial by CAD Technician	Initial by Production Manager	Initial by Workshop Manager
All Dimensions to be checked before construction		