


Front Elevation

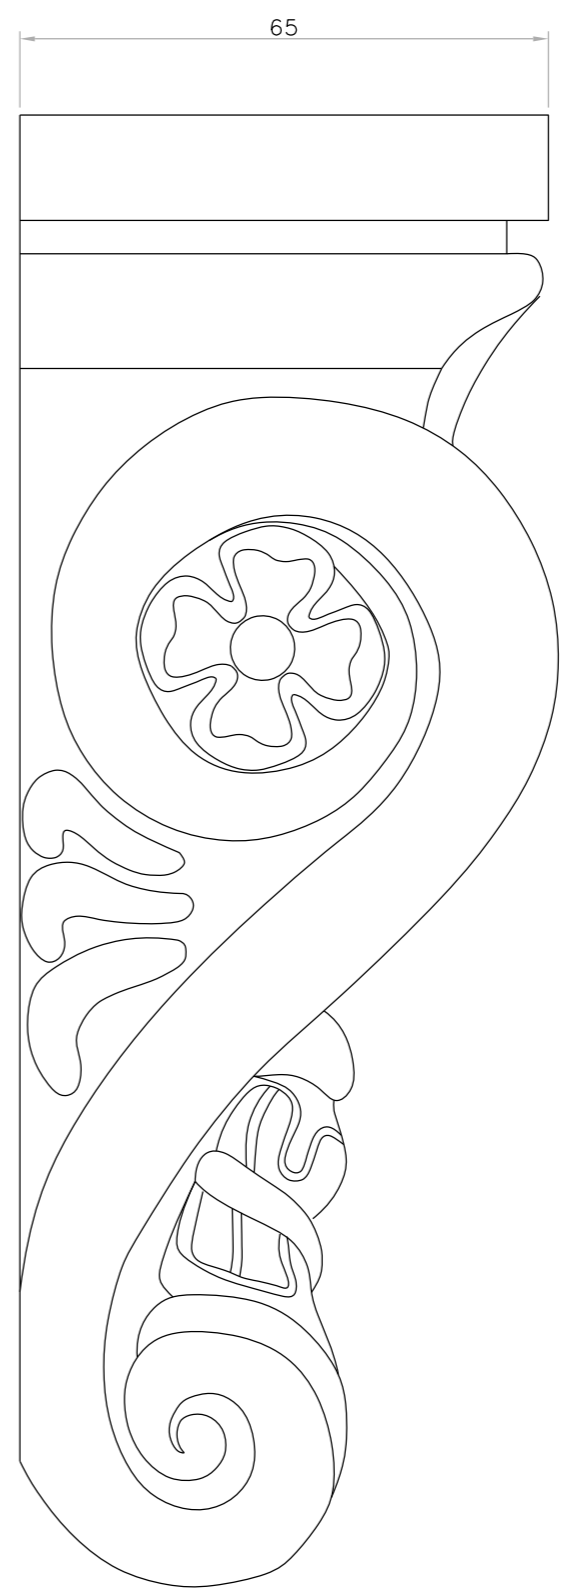

Side Elevation

Rev	Date	Description	Initials
-	-	-	KL

Project	Hayles and Howe Ltd	
Title	Corbel B8 Georgian Anthemion	
Status	Standard Drawing	
Date	22/01/19	
Scale	NTS @ A3	
Drwg No:	B8	Rev: -
Drawn By	KL	

Hayles and Howe Ltd manufacture approval
 QA26 Complete Yes / No Date:

Notes:

Initial by CAD Technician	Initial by Production Manager	Initial by Workshop Manager

All dimensions to be checked before construction

HAYLES & HOWE
 ORNAMENTAL PLASTERWORK & SCAGLIOLA
 TEMPLEGATE
 MEAD RISE, BRISTOL, BS3 4RP
 UNITED KINGDOM
 TELEPHONE: 01179727200
 FAX: 01179712232
 EMAIL: info@haylesandhowe.co.uk