


1045

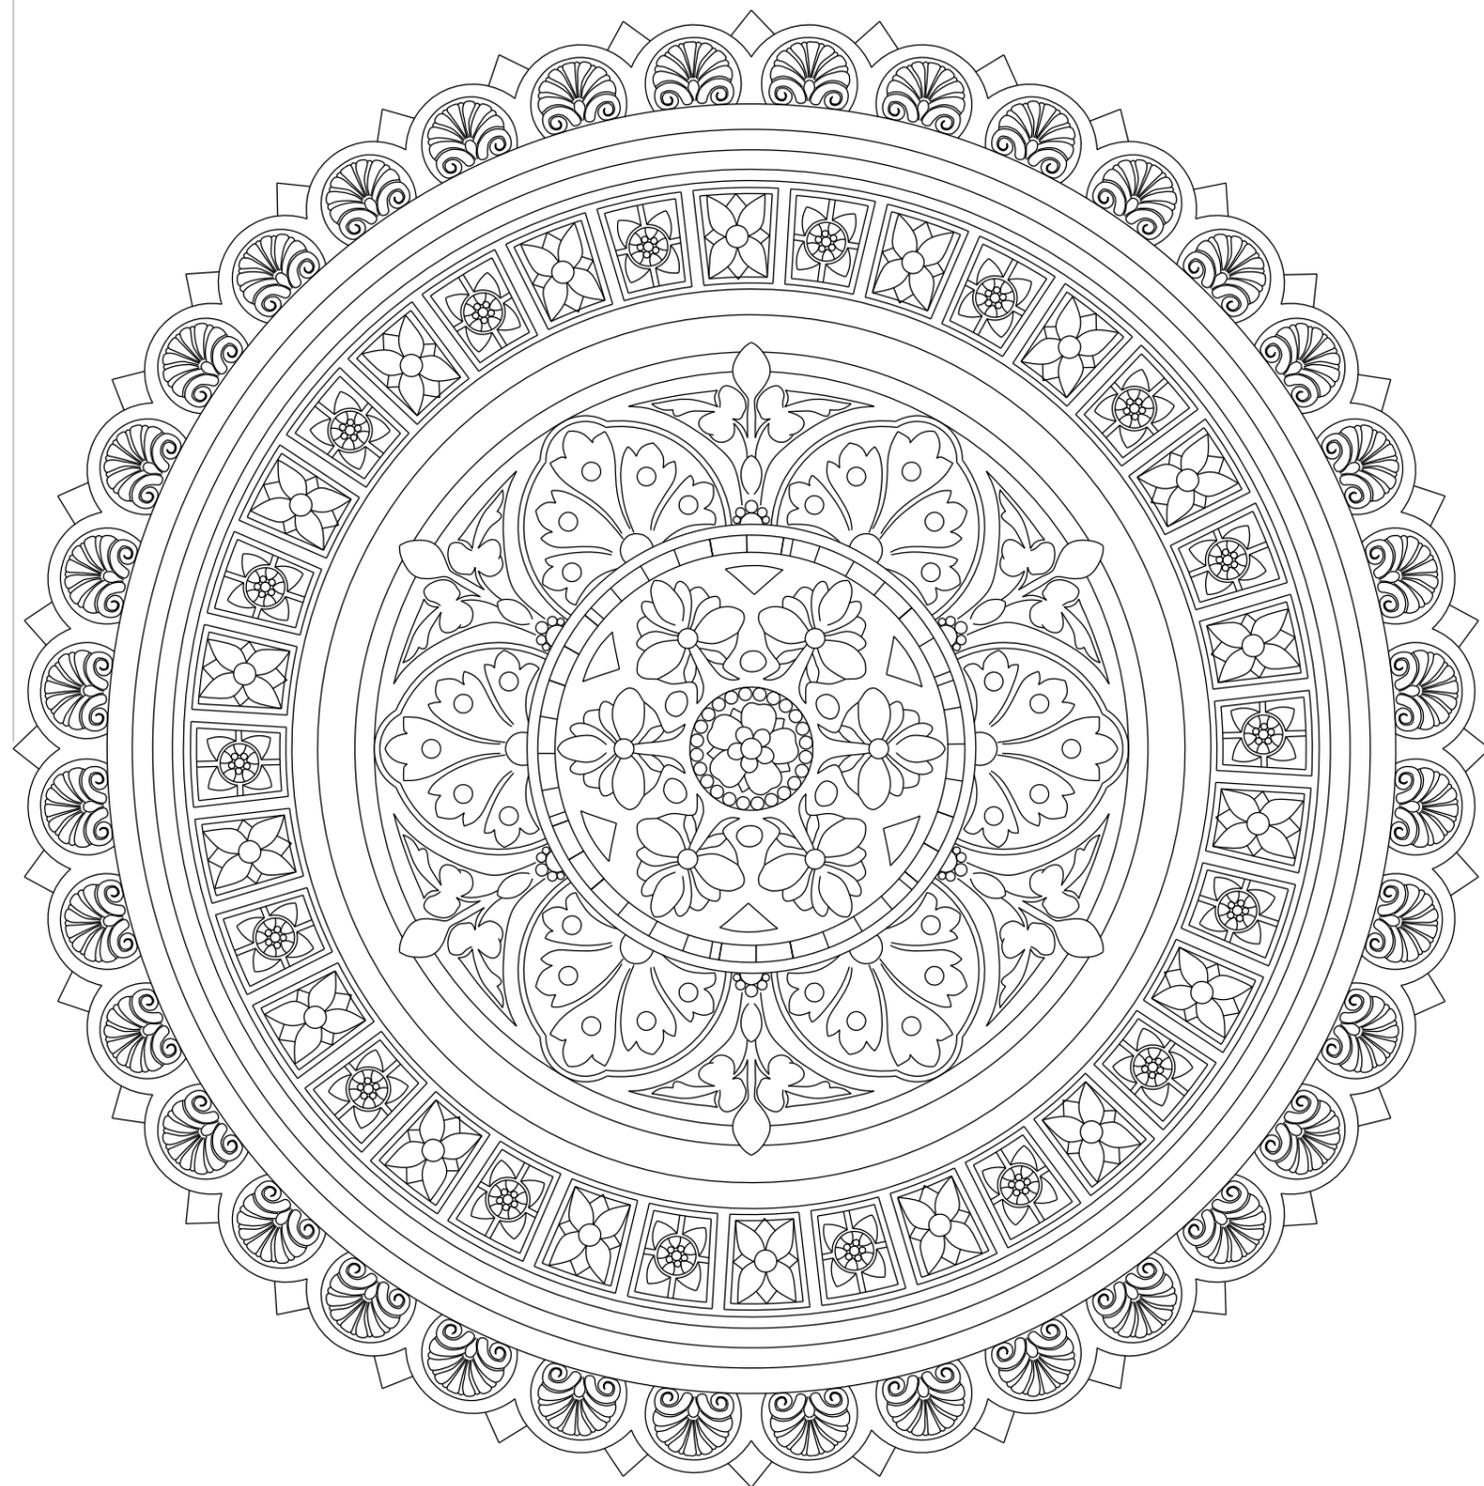

Rev	Date	Description	Initials
—	—	—	KL

Project Hayles And Howe Ltd
 Unit 4B Templegate
 Meadrise
 Bristol BS3 4RP
 Title CE10
 Ceiling Rose
 41 Inch Victorian
 Status Standard Drawing
 Date 04/01/2019
 Scale 1:5 @ A3
 Drwg No: CE10 Rev: —
 Drawn By KL

Hayles and Howe Ltd manufacture approval

QA26 Complete Yes / No Date:

Notes:

Initial by CAD Technician	Initial by Production Manager	Initial by Workshop Manager

All dimensions to be checked before construction

HAYLES & HOWE

ORNAMENTAL PLASTERWORK & SCAGLIOLA

TEMPLEGATE
 MEAD RISE, BRISTOL, BS3 4RP
 UNITED KINGDOM

TELEPHONE: 01179727200
 FAX: 01179712232

EMAIL: info@haylesandhowe.co.uk

CE10