


Ø1100

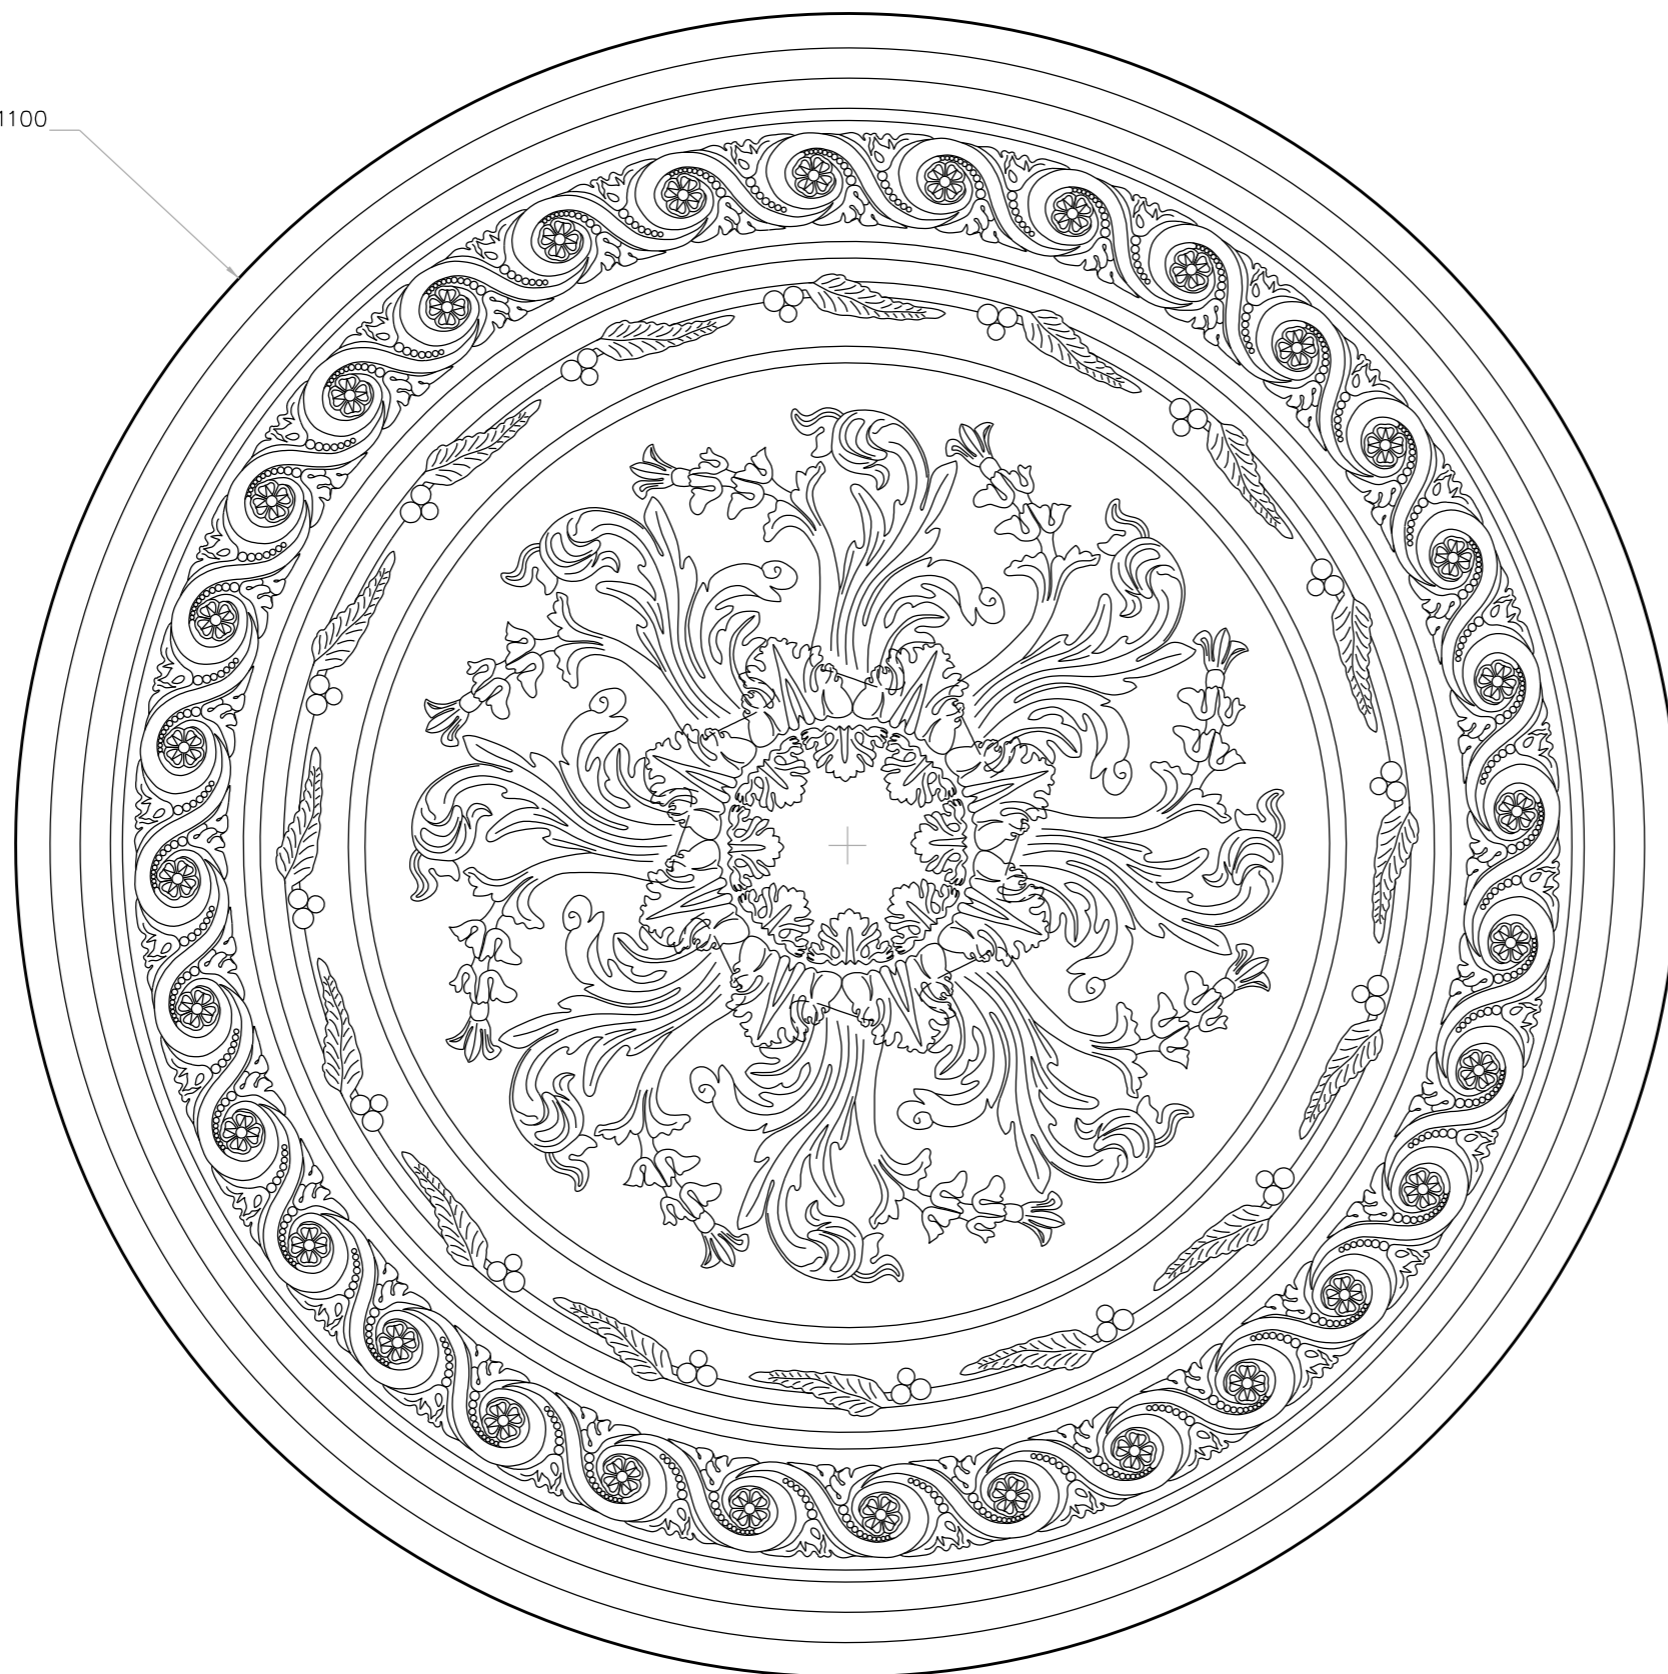

CE32

—	—	—	KL
Rev	Date	Description	Initials

Project Hayles And Howe Ltd
Unit 4B Templegate
Meadrise
Bristol BS3 4RP

Title CE32
Ceiling Rose
Wiltshire Acanthus

Status Standard Drawing

Date 04/01/2019

Scale 1:5 @ A3

Drwg No: CE32 Rev: —

Drawn By KL

Hayles and Howe Ltd manufacture approval

QA26 Complete	Yes / No	Date:
---------------	----------	-------

Notes:

Initial by CAD Technician	Initial by Production Manager	Initial by Workshop Manager
------------------------------	----------------------------------	--------------------------------

--	--	--

All dimensions to be checked before construction

HAYLES & HOWE
ORNAMENTAL PLASTERWORK & SCAGLIOLA

TEMPLEGATE
MEAD RISE, BRISTOL, BS3 4RP
UNITED KINGDOM

TELEPHONE: 01179727200
FAX: 01179712232

EMAIL: info@haylesandhowe.co.uk