


1050

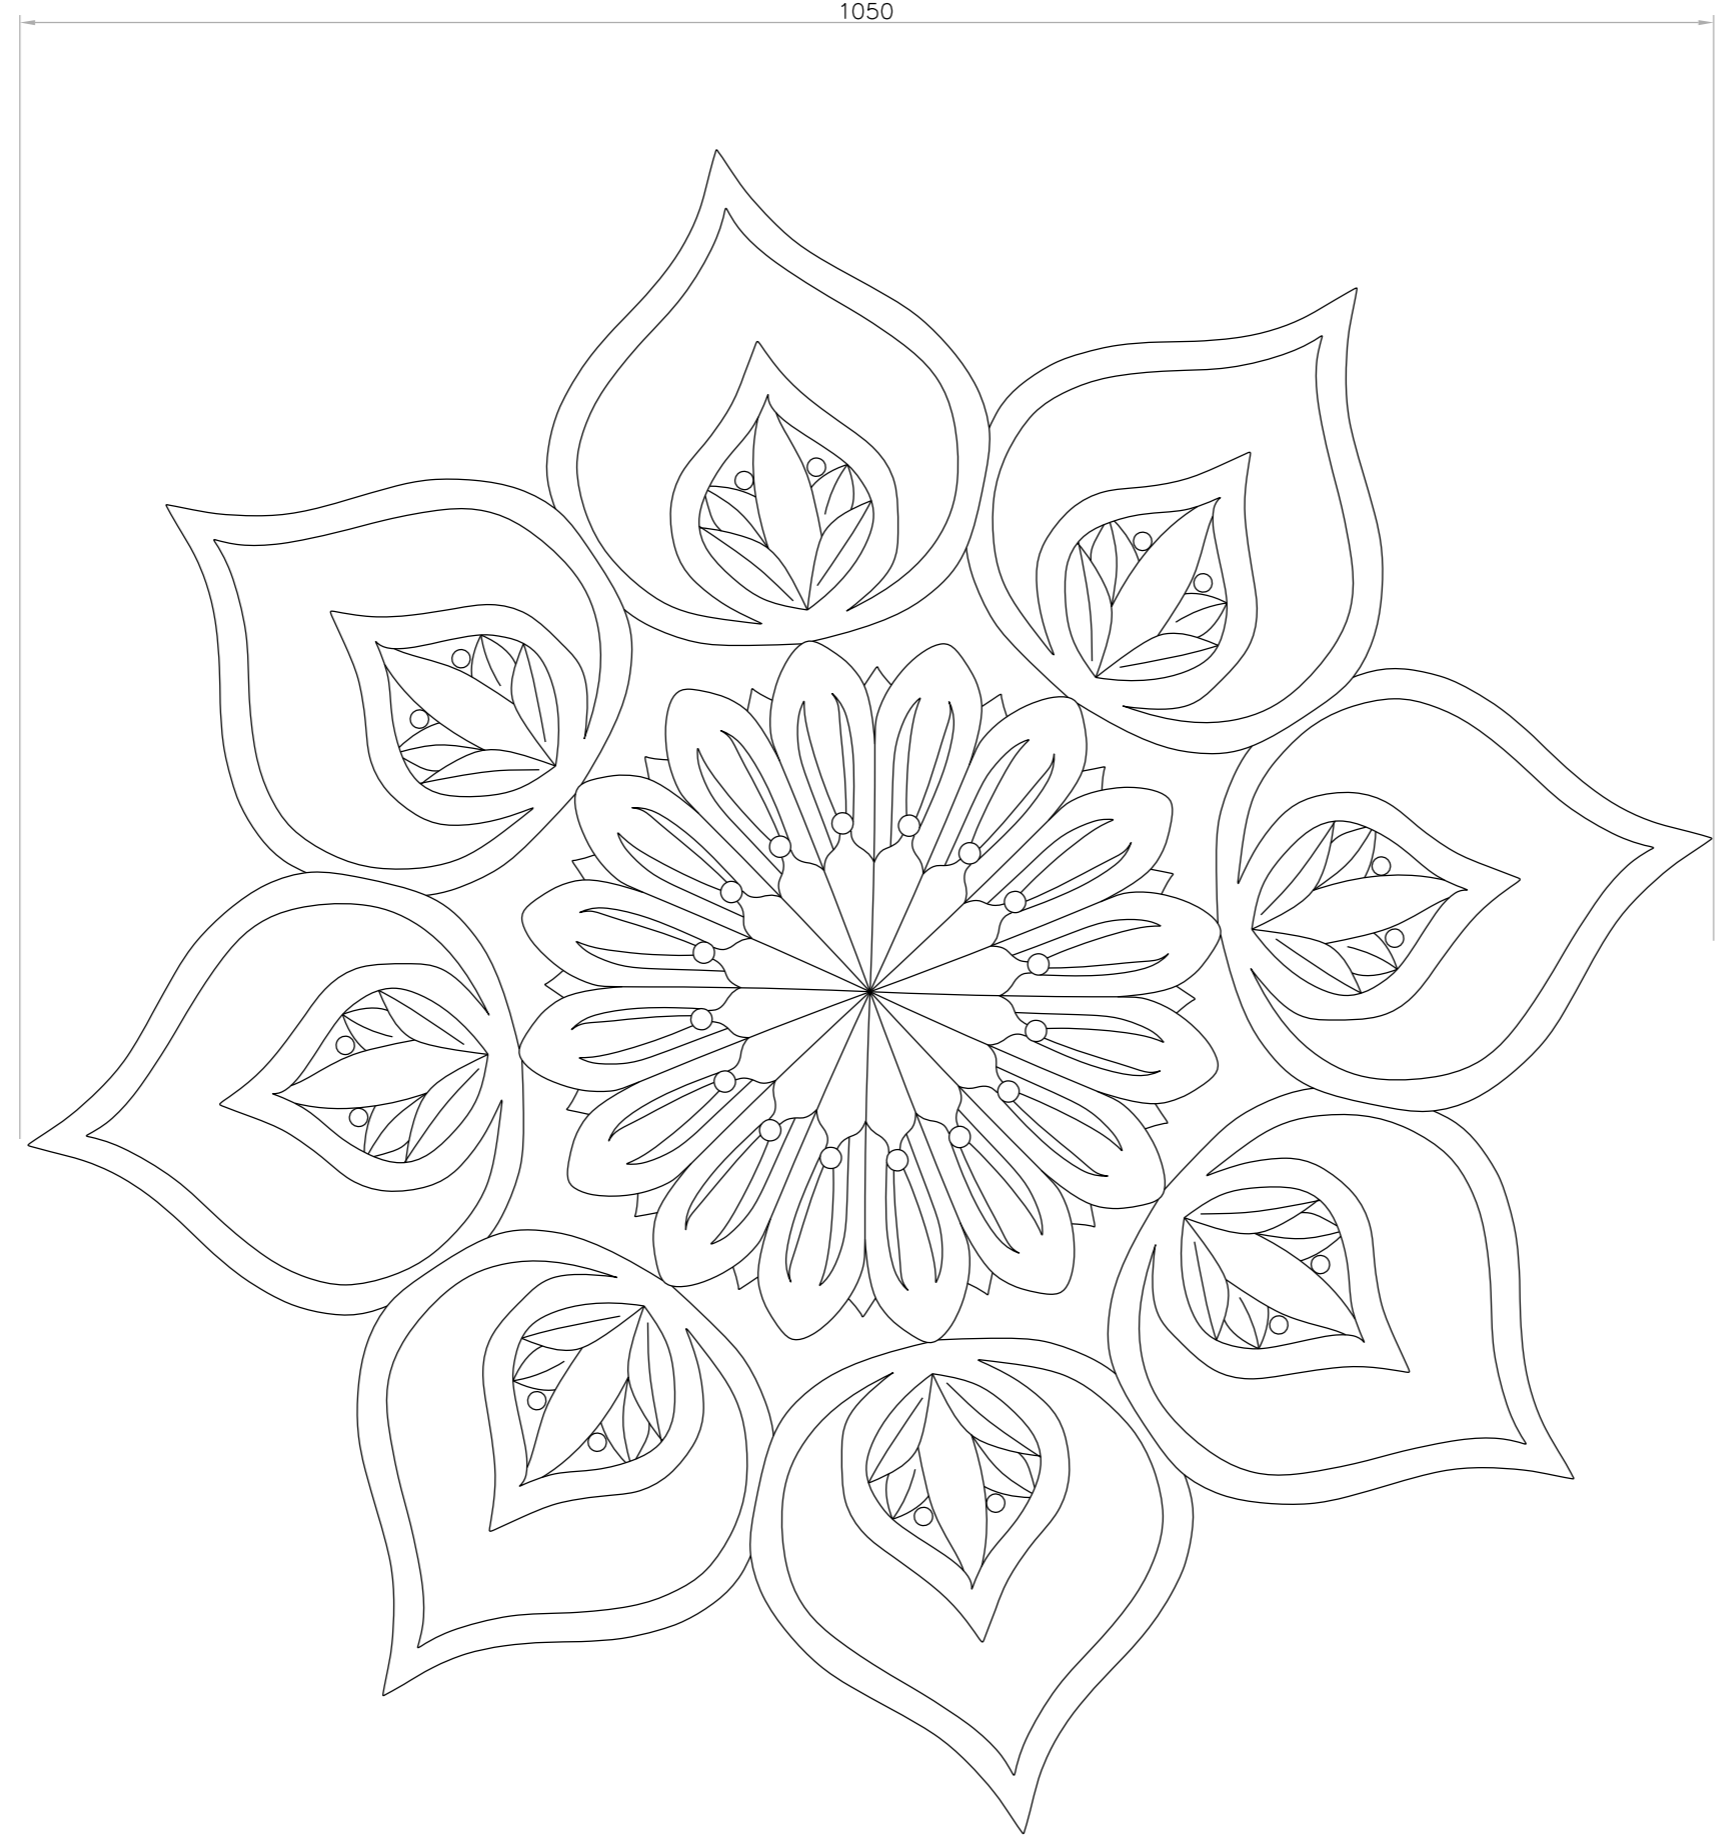

CR18

Rev	Date	Description	Initials
-	-	-	KL

Project Hayles And Howe Ltd  
Unit 4B Templegate  
Meadrise  
Bristol BS3 4RP

Title CR18  
Ceiling Rose  
41 Inch Oriental

Status Standard Drawing

Date 04/01/2019

Scale 1:5 @ A3

Drwg No: CR18 Rev: -

Drawn By KL

Hayles and Howe Ltd manufacture approval

QA26 Complete	Yes / No	Date:
---------------	----------	-------

Notes:

Initial by CAD Technician	Initial by Production Manager	Initial by Workshop Manager

All dimensions to be checked before construction

**HAYLES & HOWE**  
ORNAMENTAL PLASTERWORK & SCAGLIOLA

TEMPLEGATE  
MEAD RISE, BRISTOL, BS3 4RP  
UNITED KINGDOM

TELEPHONE: 01179727200  
FAX: 01179712232

EMAIL: info@haylesandhowe.co.uk