


280

152

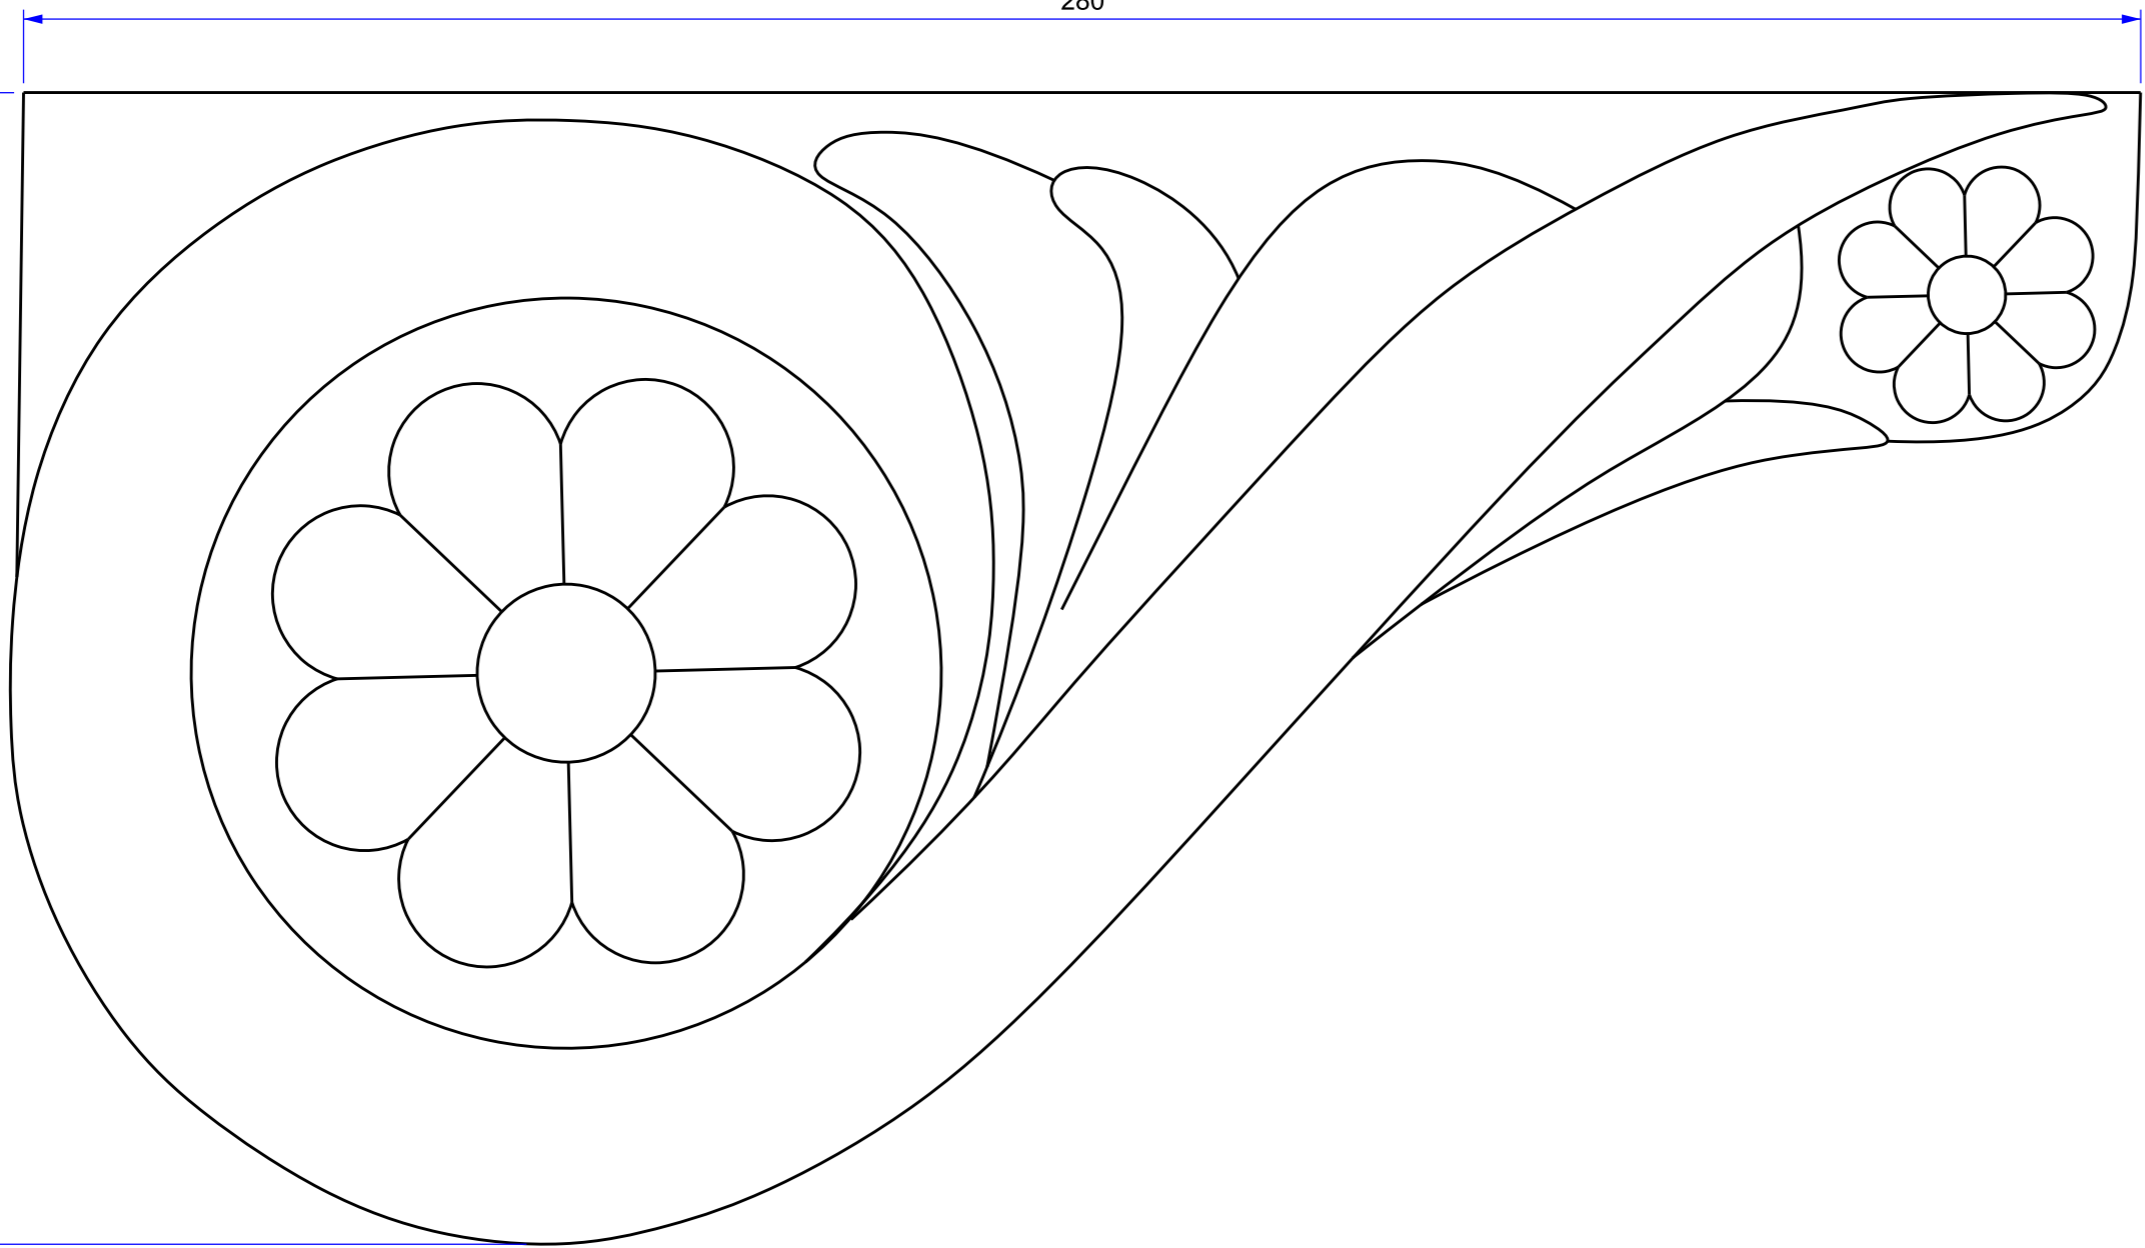

Rev	Date	Description	Initials
—	—	—	KL

Project	Standard Drawing Enrichments	Rev: —
Title	Stair End	
Status	Template	
Date	2020	
Scale	1:1 @ A3	
Drwg No:	E205	
Drawn By	KL	

Hayles and Howe Ltd manufacture approval

QA26 Complete	Yes / No	Date:
---------------	----------	-------

Notes:

Initial by CAD Technician	Initial by Production Manager	Initial by Workshop Manager

All dimensions to be checked before construction

HAYLES & HOWE
 ORNAMENTAL PLASTERWORK & SCAGLIOLA

TEMPLEGATE
 MEAD RISE, BRISTOL, BS3 4RP
 UNITED KINGDOM

TELEPHONE: 01179727200
 FAX: 01179712232

EMAIL: info@haylesandhowe.co.uk